




Фасад А-В

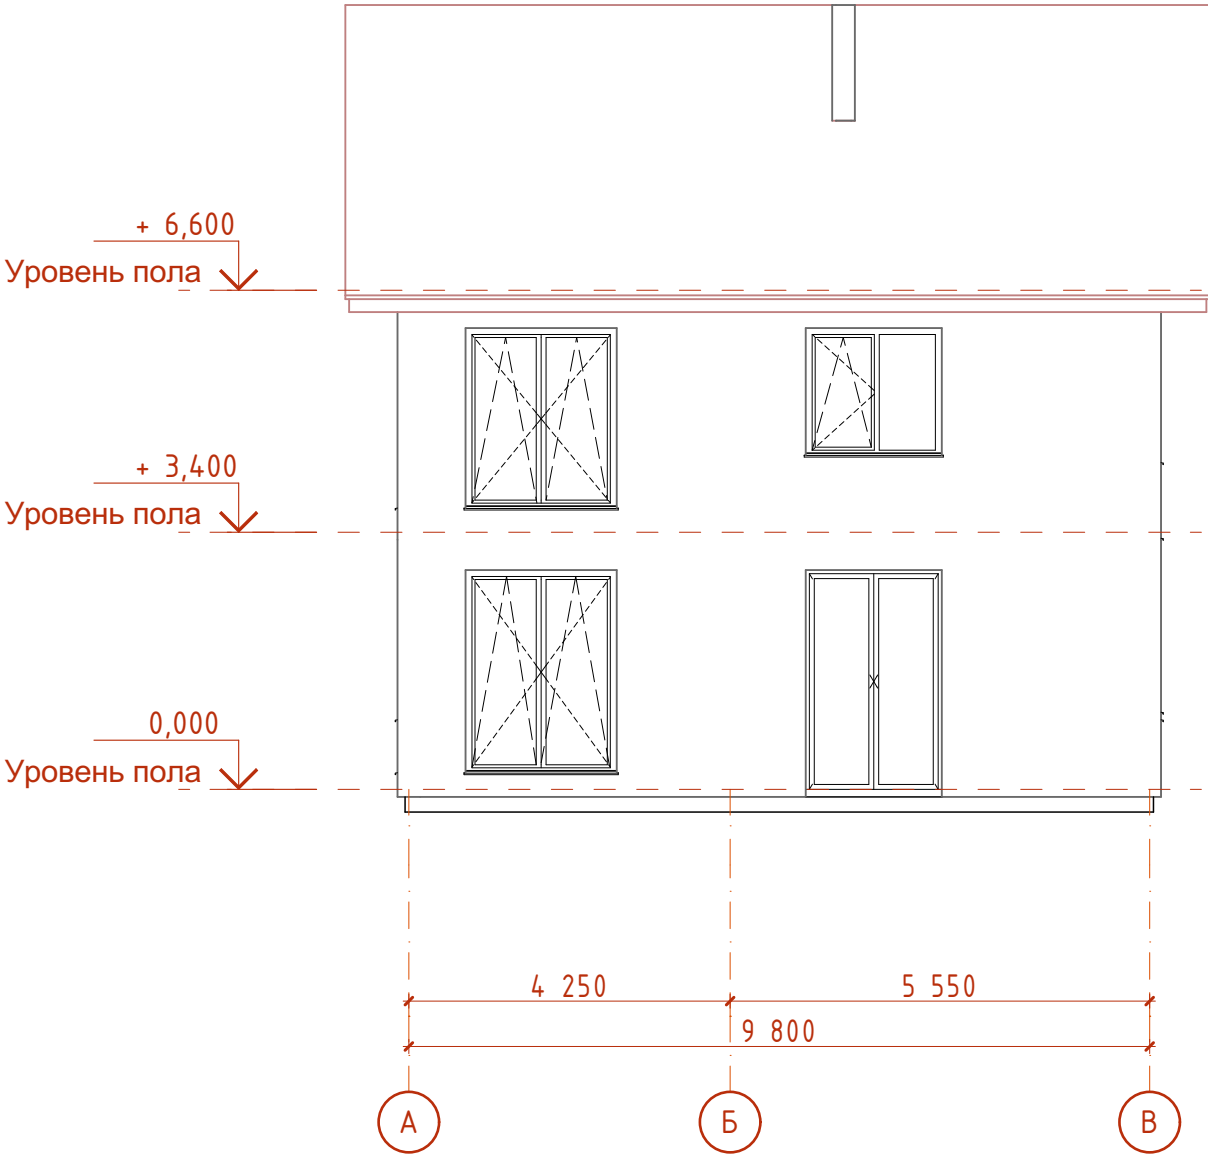

Фасад 1-4

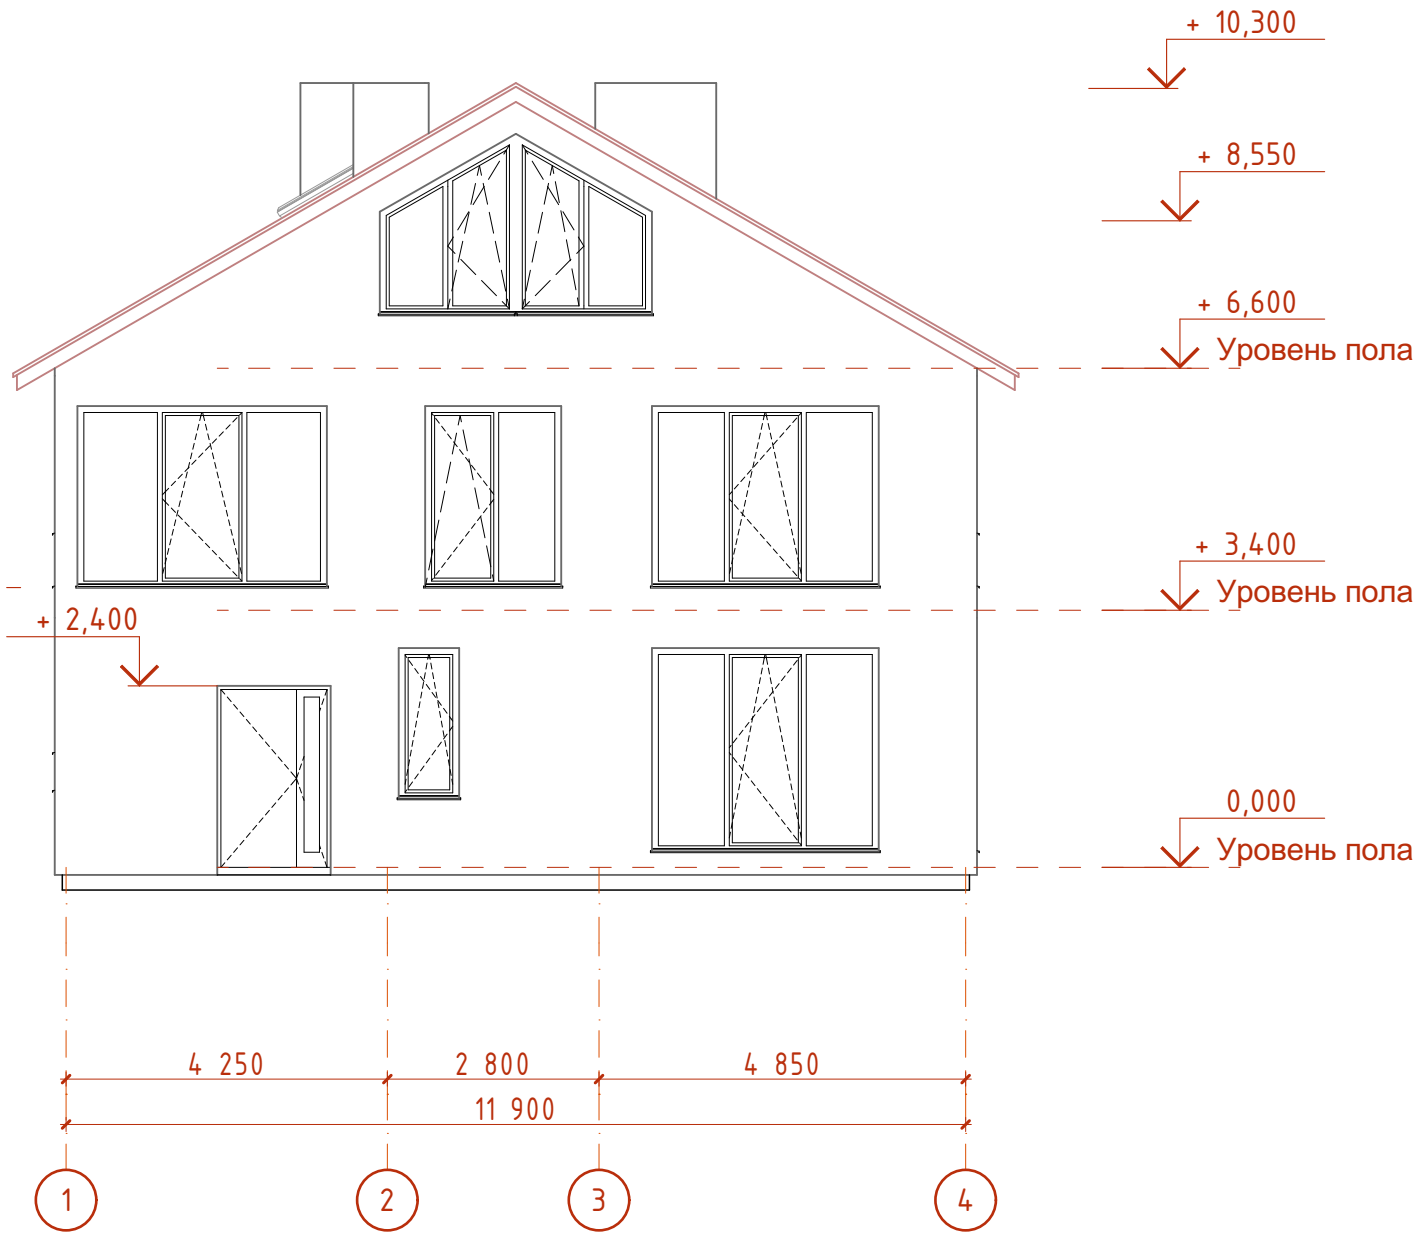

Фасад В-А

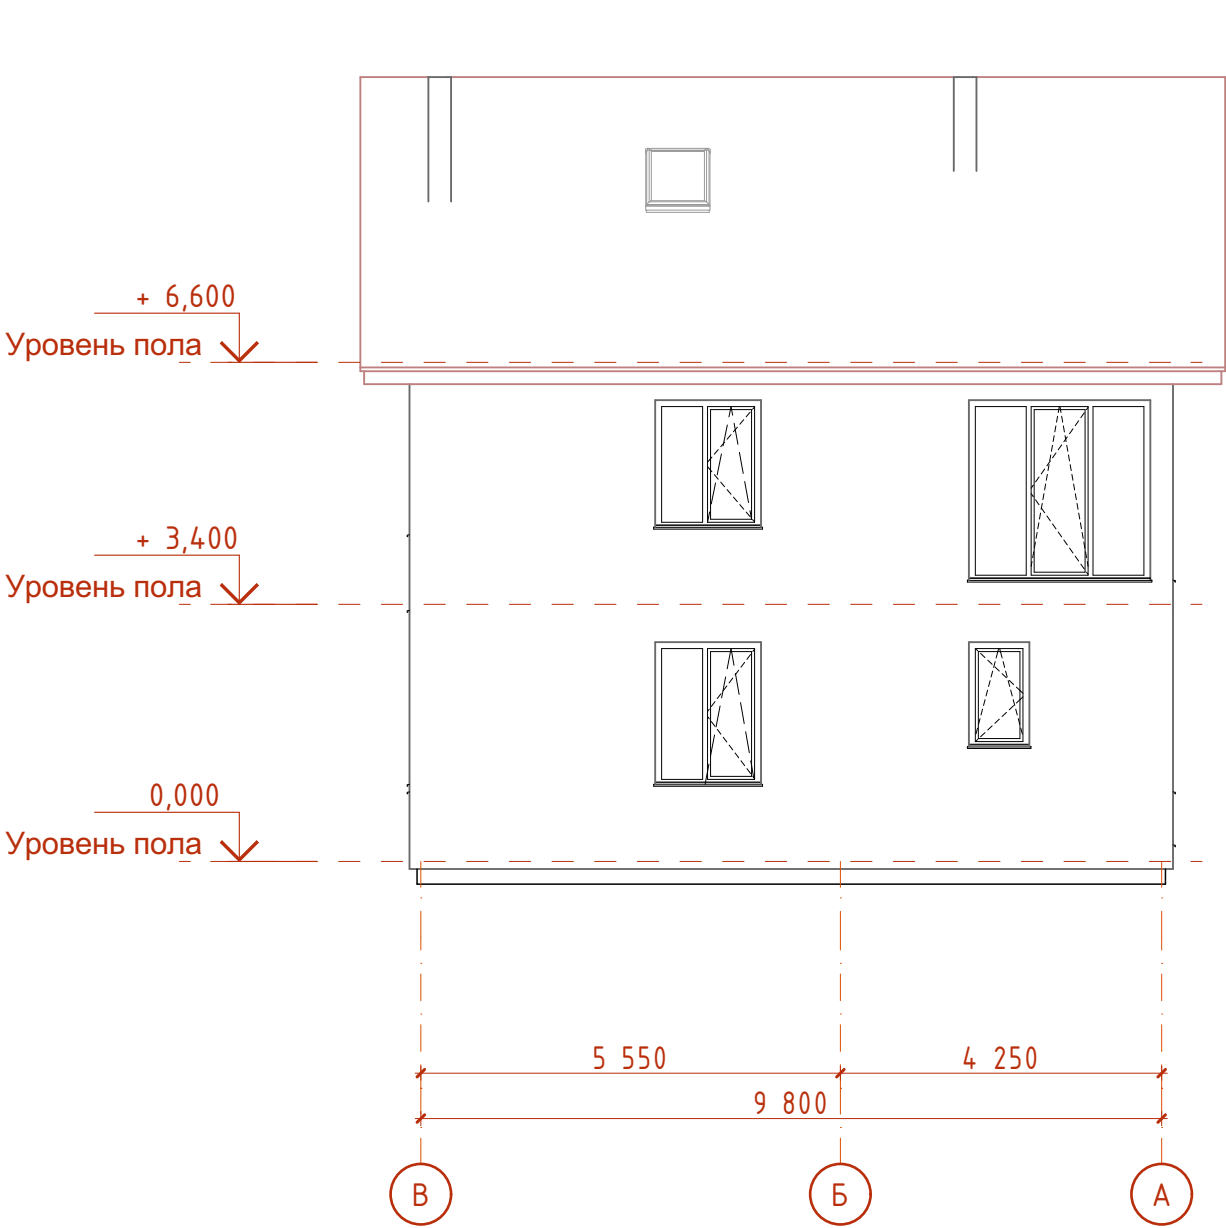

Фасад 4-1

